



FLOW METER:	N/A
CONNECTION:	NONE
HDR:	2" X 2" PULTRUSION
ACCESSORIES:	APPROACH SECTION

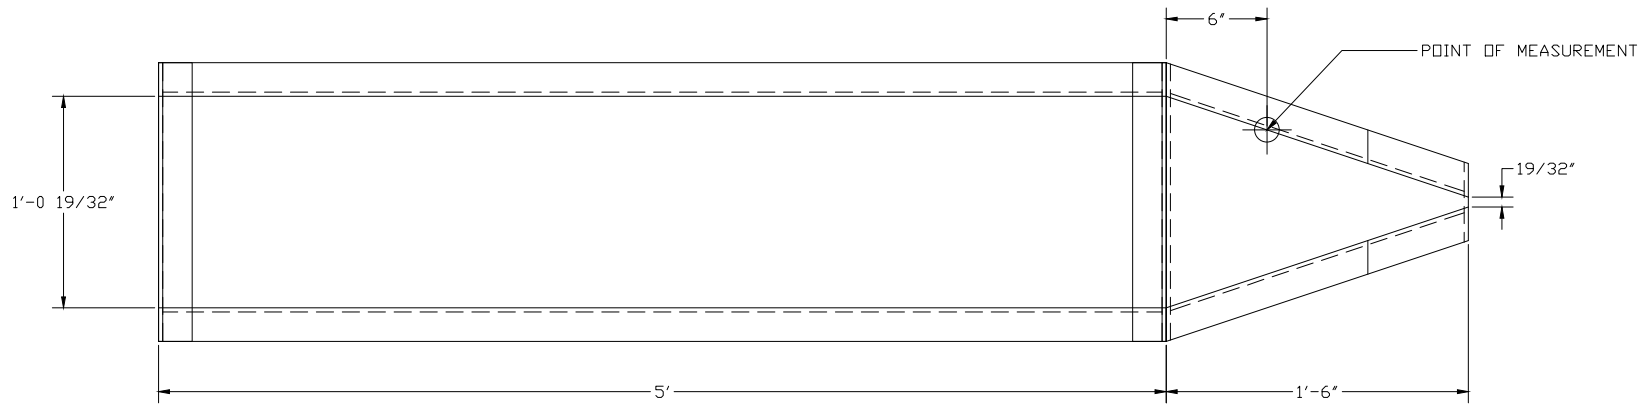


PLAN VIEW

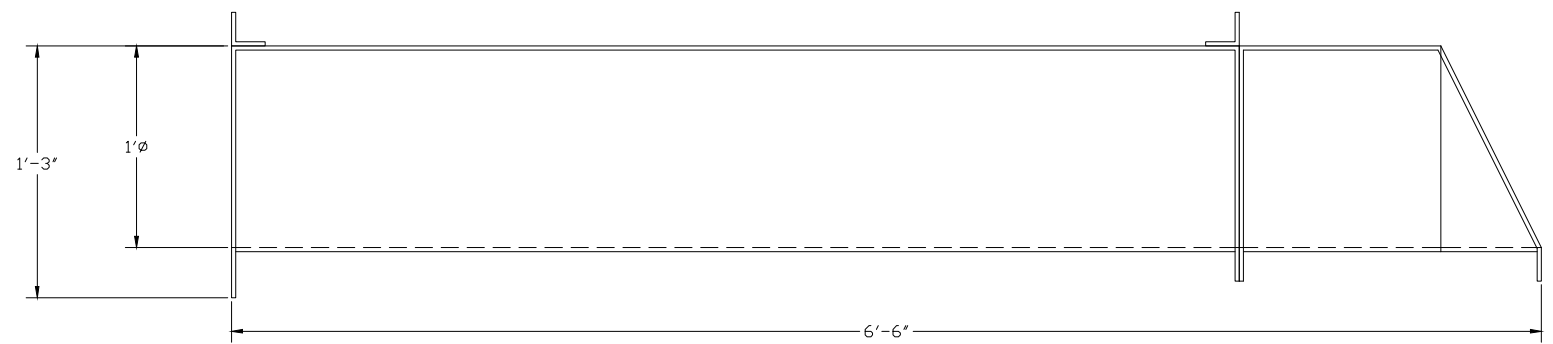

RIGHT ELEVATION

1) FLOW IS FROM LEFT TO RIGHT

 FIBERGLASS PRODUCTS	1.0' HS-FLUME, WITH APPROACH SECTION	
	DWG. NO.	HS1.0-A-N-N-N-N-N-N
PROJECT	CLIPPER CONTROLS SAN FRANCISCO, CA	DATE 9/6/06

REV 0