



PLAN VIEW

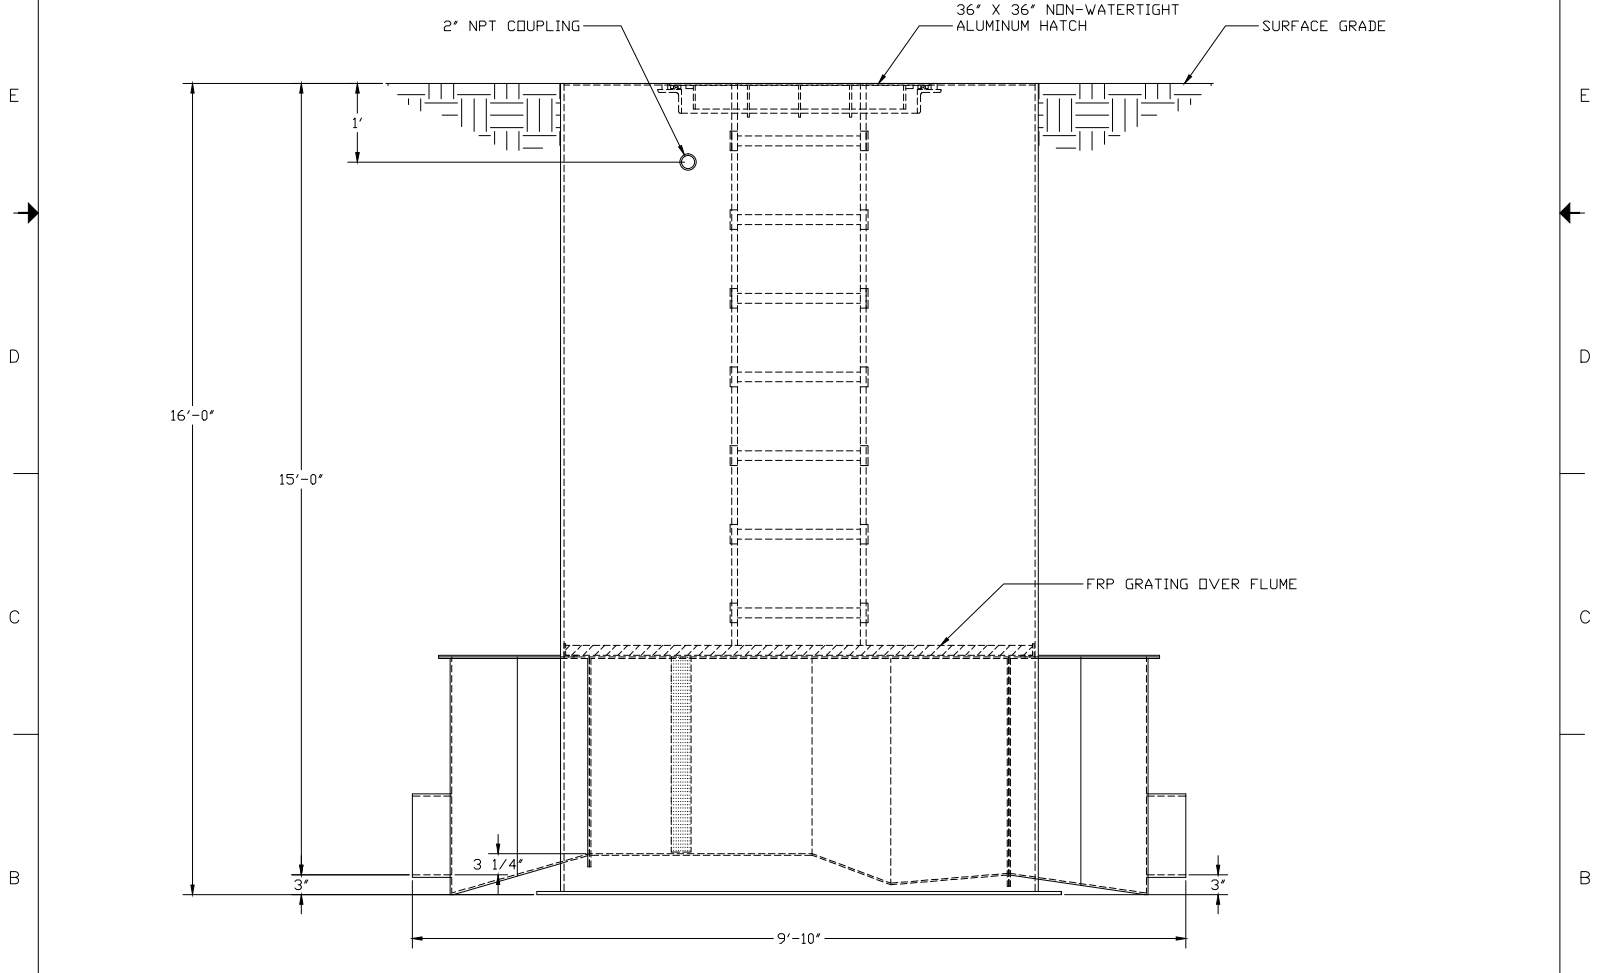

ELEVATION VIEW

- 1) FLOW IS FROM LEFT TO RIGHT
- 2) 72" DIA. RIBBED MANHOLE TUBE (RIBS NOT SHOWN FOR CLARITY)
- 3) MANHOLE BARREL HEIGHT NOT TO SCALE

 FIBERGLASS PRODUCTS	METERING MANHOLE, 72 INCH DIA., PEDESTRIAN LOADIG STYLE, WITH 36" X 36" NON-WATERTIGHT HATCH, 9" PARSHALL FLUME, 12" STUBS, STAFF GAUGE (TENTHS) (RIGHT), AND GRATING OVER FLUME WITH CUT-OUT	DWG. NO. MH-72-ALNWT3636-PAR09-P12-N-ER-N-G-A REV 0
	PROJECT CITY OF ATLANTA BROOKHAVEN GOLF CLUB	DATE 3/25/08