



FLOW METER:	ULTRASONIC
CONNECTION:	XX.XX" O.D. PIPE
ACCESSORIES:	FRP GRATING WITH CUT-OUT

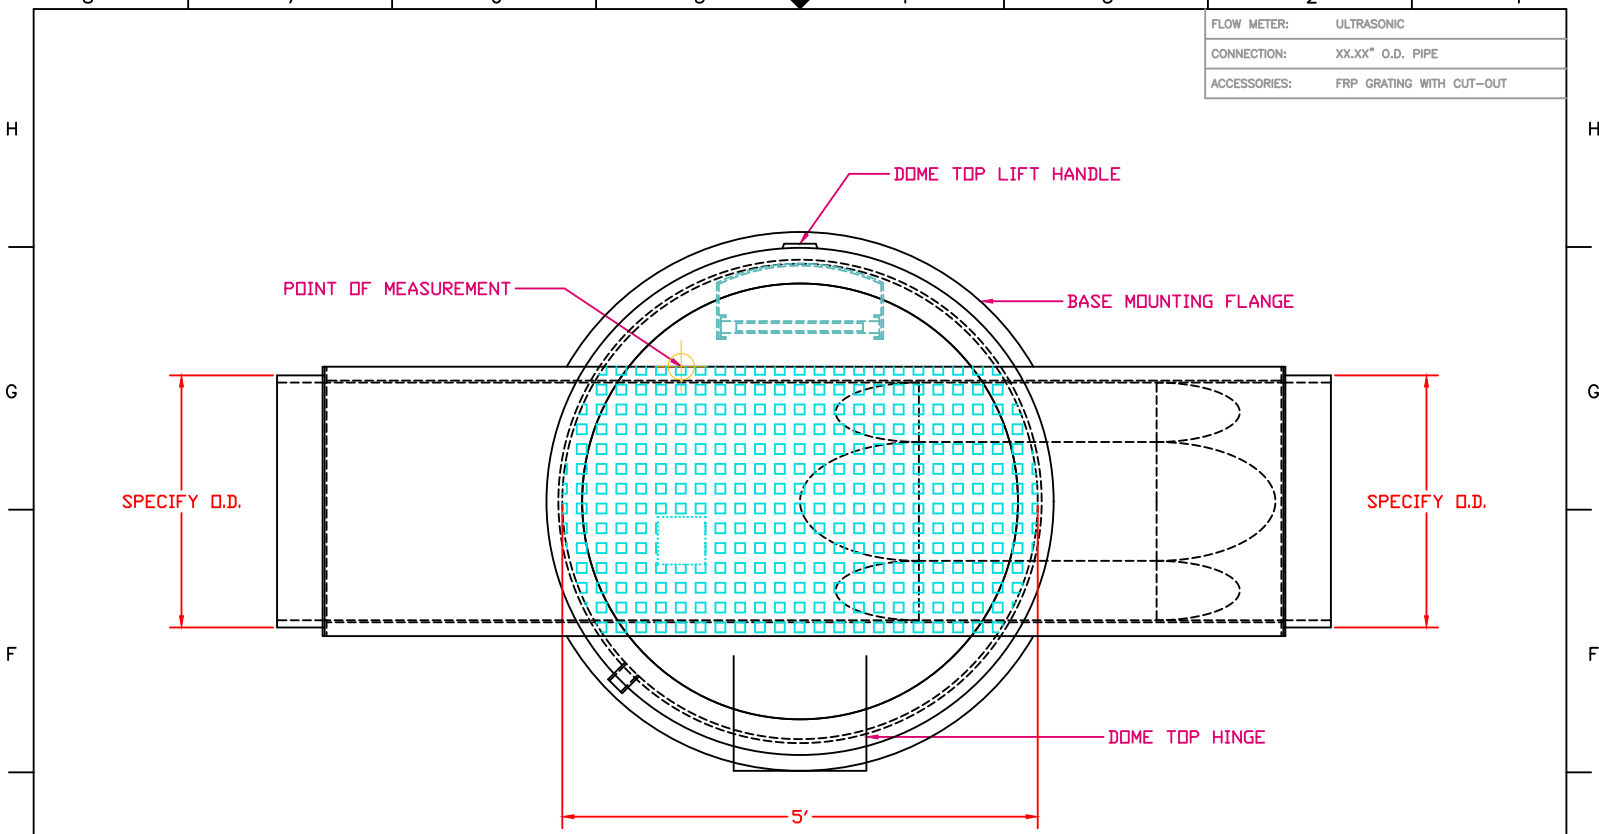

PLAN VIEW

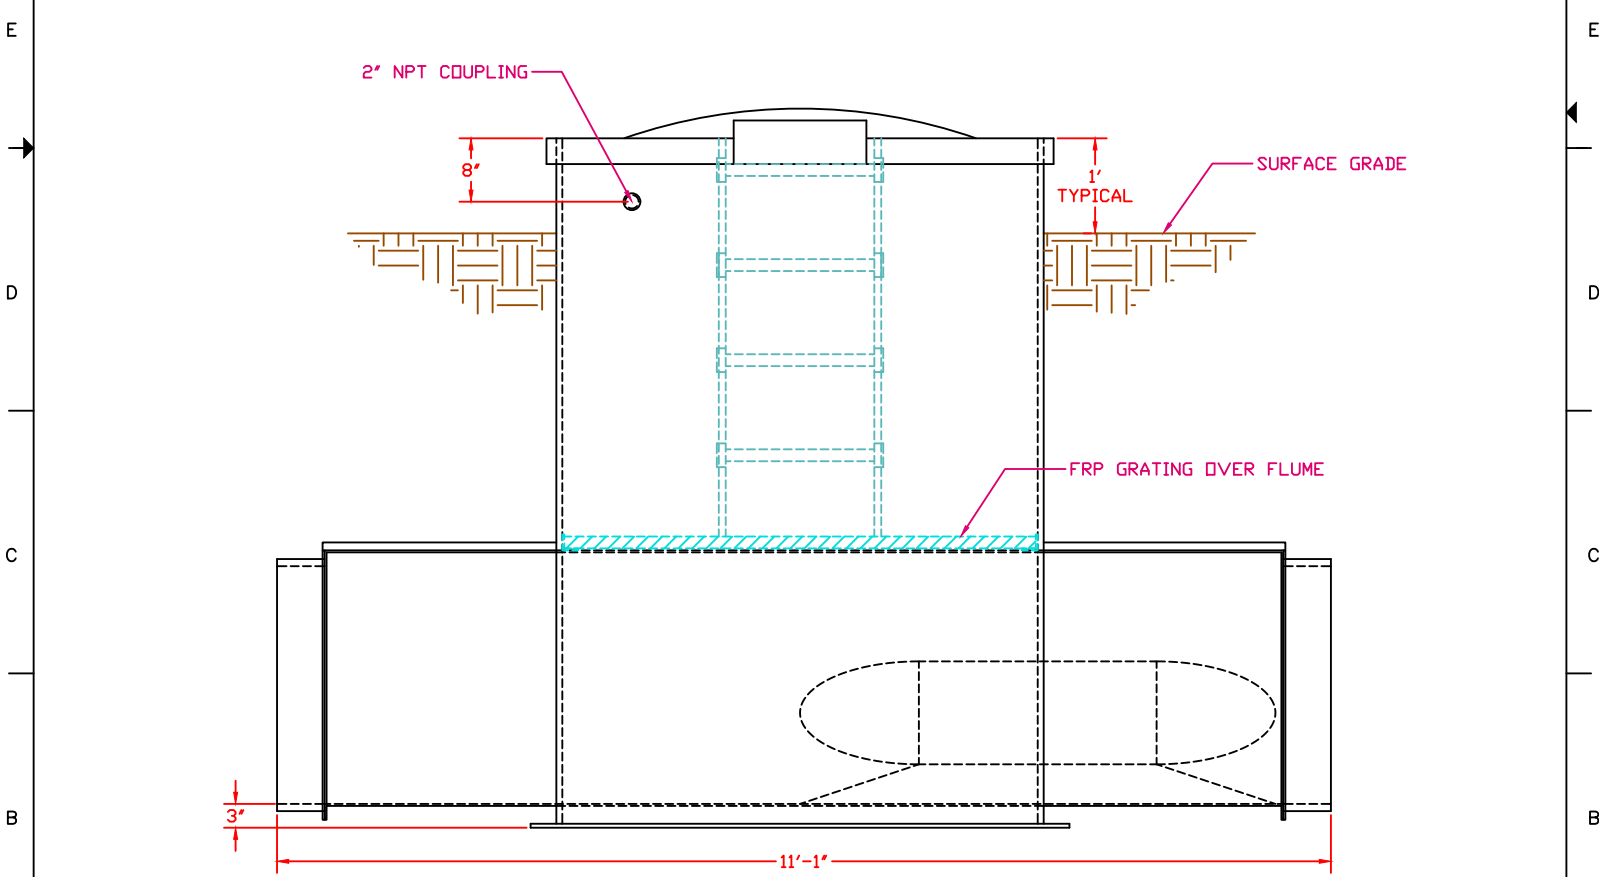

ELEVATION VIEW

1) FLOW IS FROM LEFT TO RIGHT

TRACOM FIBERGLASS PRODUCTS	METERING MANHOLE, 60 INCH DIA., DOME TOP STYLE, 36" PALMER-BOWLUS, WITH 36" STUBS, AND FRP GRATING WITH SENSOR BEAM CUT-OUT	
	DWG. NO. MH-60-D-PB36-P36-N-N-N-N-GA	REV 0

PROJECT	GOODWI MILLS CAWOOD, INC.	DATE	11/10/11
---------	-------------------------------	------	----------