



FLOW METER:	ULTRASONIC - (BY OTHERS)
CONNECTION:	24" DIA. PIPE
ACCESSORIES:	NONE

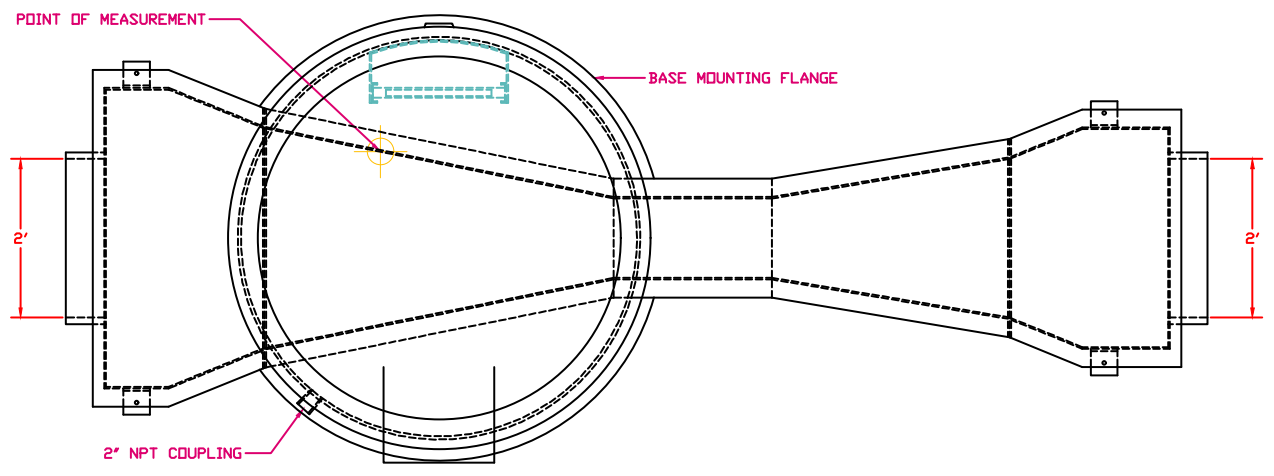


PLAN VIEW

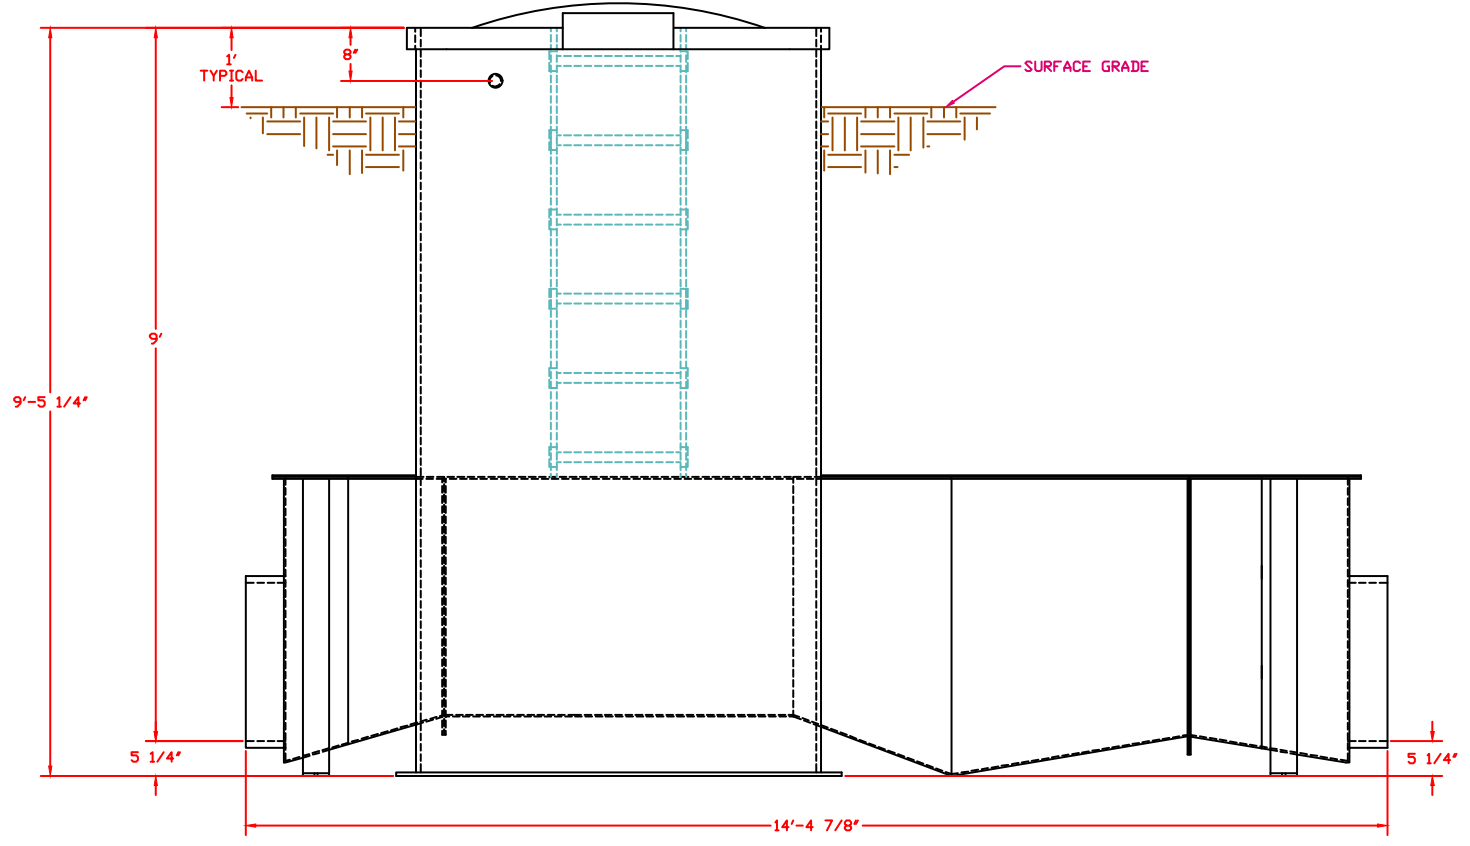

ELEVATION VIEW

1) FLOW IS FROM LEFT TO RIGHT

 TRACOM FIBERGLASS PRODUCTS	METERING MANHOLE, 60 INCH DIA., DOME TOP STYLE, WITH 12" PARSHALL FLUME, AND 24" PIPE STUBS	
	DWG. NO. MH-60-D-PAR12-P24-N-N-N-N-N	REV 0
PROJECT WESTERN	ENVIRONMENTAL EQUIPMENT SCOTTSDALE, AZ	DATE 9/22/08